


**SUMMERPLANS, LLC**

**PHONE: (337) 207-3907**

**EMAIL: [ked@summerplansllc.com](mailto:ked@summerplansllc.com)**

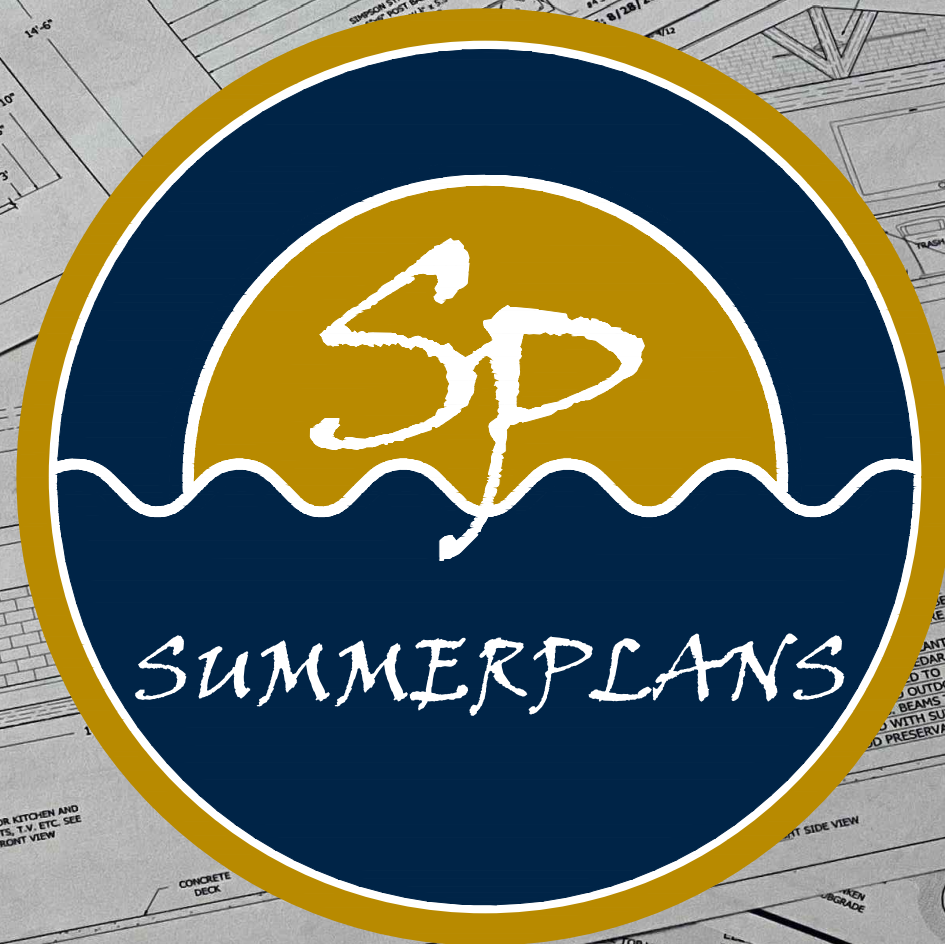

**SAMPLE PLAN:  
CONSTRUCTION PLANS FOR PATIO  
COVER & OUTDOOR KITCHEN**

**STREET ADDRESS, CITY, STATE ZIP CODE**

**SUBDIVISION:\_\_\_\_\_LOT#:\_\_\_\_\_BLOCK\_\_\_\_\_JURISDICTION:\_\_\_\_\_**



NAME:	CUSTOMER NAME
ADDRESS:	CUSTOMER ADDRESS
EMAIL:	CUSTOMER EMAIL
PHONE:	(XXX) XXX-XXXX
DESIGNER:	DESIGNER NAME
DRAFTSMAN:	SUMMERPLANS


- BLAZE PREMIUM LTE 8-PIECE 32-INCH  
NATURAL GAS OUTDOOR KITCHEN PACKAGE -  
BLZ-4LTE2-NG-8PC-SC

- PACKAGE INCLUDES: 32-INCH BUILT-IN NATURAL GAS GRILL, GRILL COVER, 32-INCH DOUBLE ACCESS DOOR W/ PAPER TOWEL HOLDER, 5.5 CU. FT. COMPACT REFRIGERATOR, BUILT-IN NATURAL GAS DOUBLE SIDE BURNER W/ LID, ROLL OUT TRASH / TANK DRAWER, AND TWO ISLAND VENT PANELS

- BBQGUYS SIGNATURE 16-INCH STAINLESS  
STEEL DOUBLE ACCESS DRAWER WITH PAPER  
TOWEL DISPENSER - CONTEMPO

- BLAZE 50 LB. 15-INCH OUTDOOR RATED ICE  
MAKER WITH GRAVITY DRAIN -  
BLZ-ICEMKR-50GR

- BBQGUYS SIGNATURE 32-INCH STAINLESS  
STEEL REVERSIBLE ACCESS DOOR & DOUBLE  
DRAWER COMBO - CONTEMPO


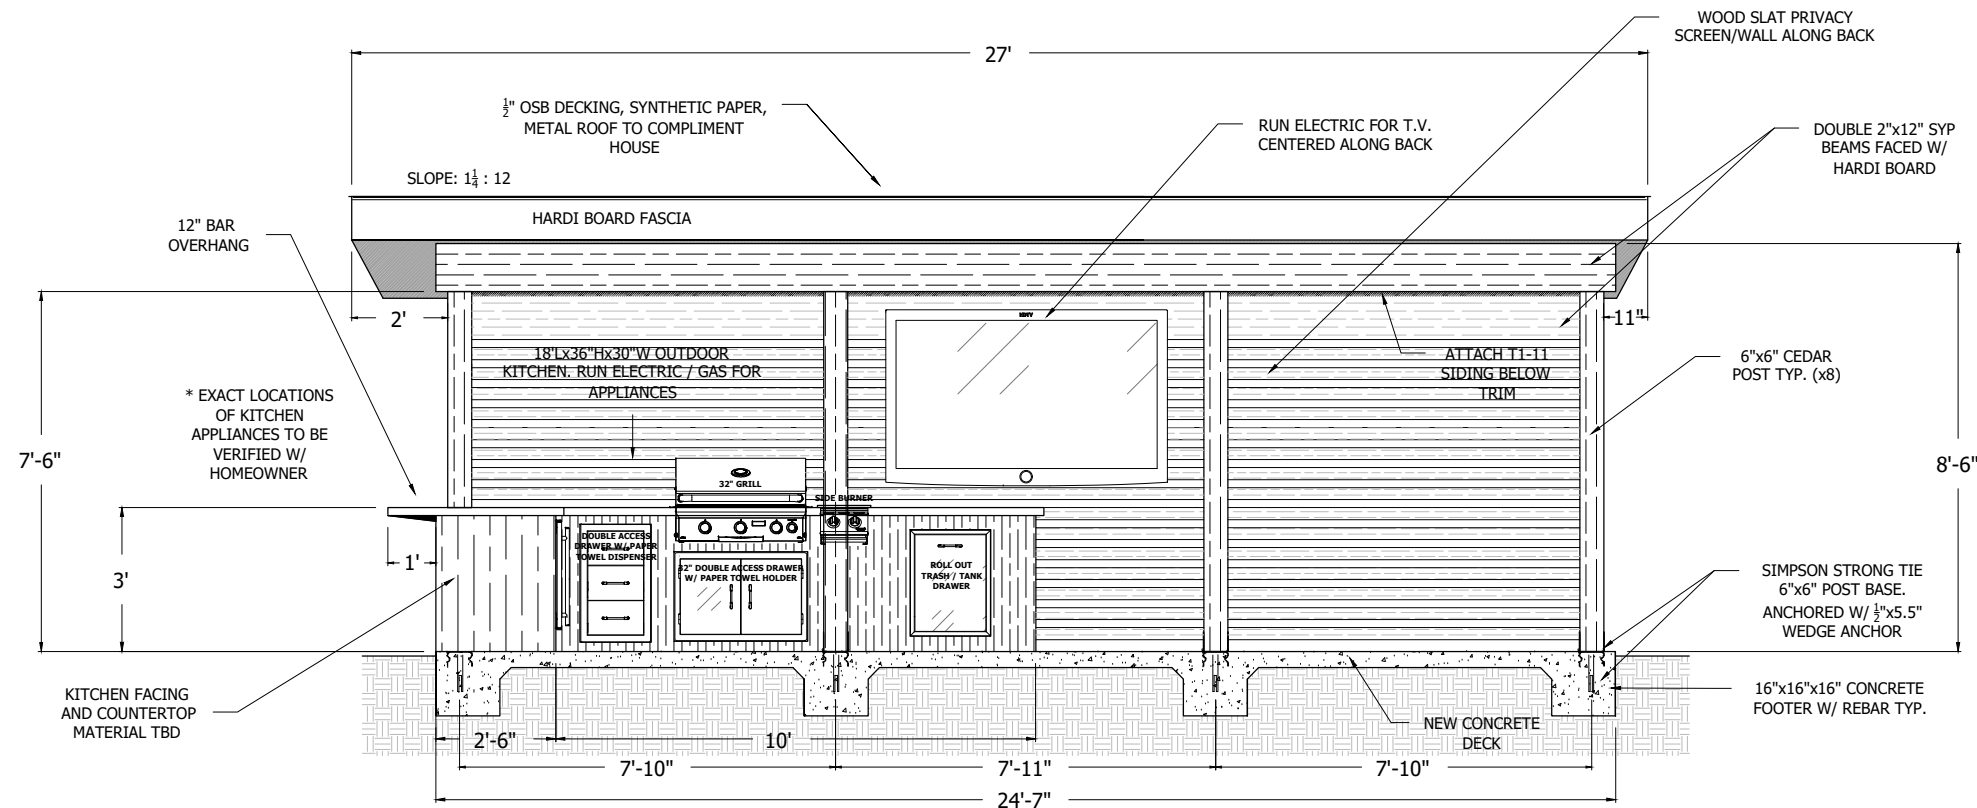


I/we (the undersigned) have reviewed this entire plan (all pages) and approve it as correct within reasonable tolerance. I/we understand that any changes made may delay the project and/or result in additional cost.

X	
---	--

\* STAIN AND SEALANT SUITABLE FOR CEDAR TO BE APPLIED TO WITHSTAND OUTDOOR ELEMENTS. BEAMS TO BE TREATED WITH SUITABLE WOOD PRESERVATIVES.

\* ELECTRICAL OUTLETS, LIGHT SWITCHES, ETC. FOR STRUCTURE TBD ON SITE WITH ELECTRICIAN AND HOMEOWNER'S APPROVAL.

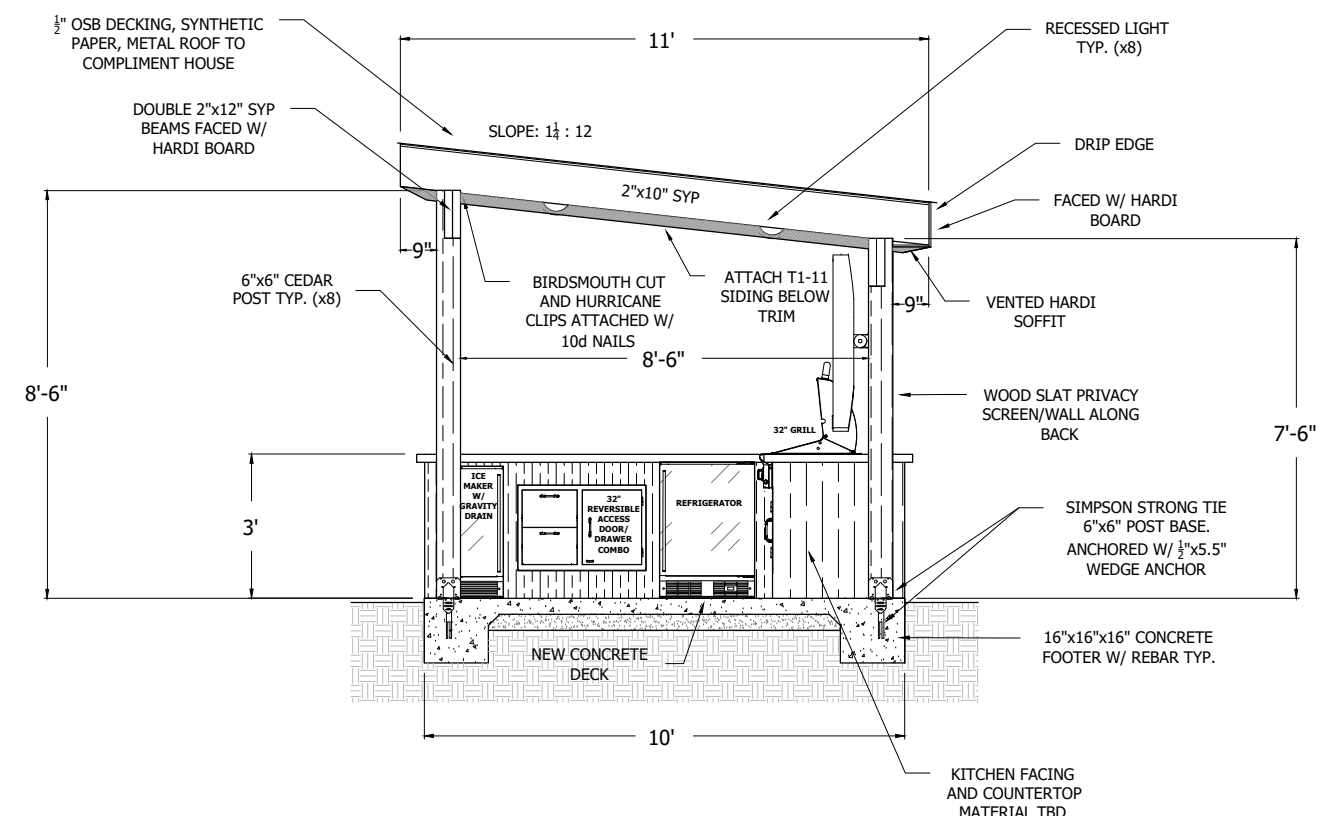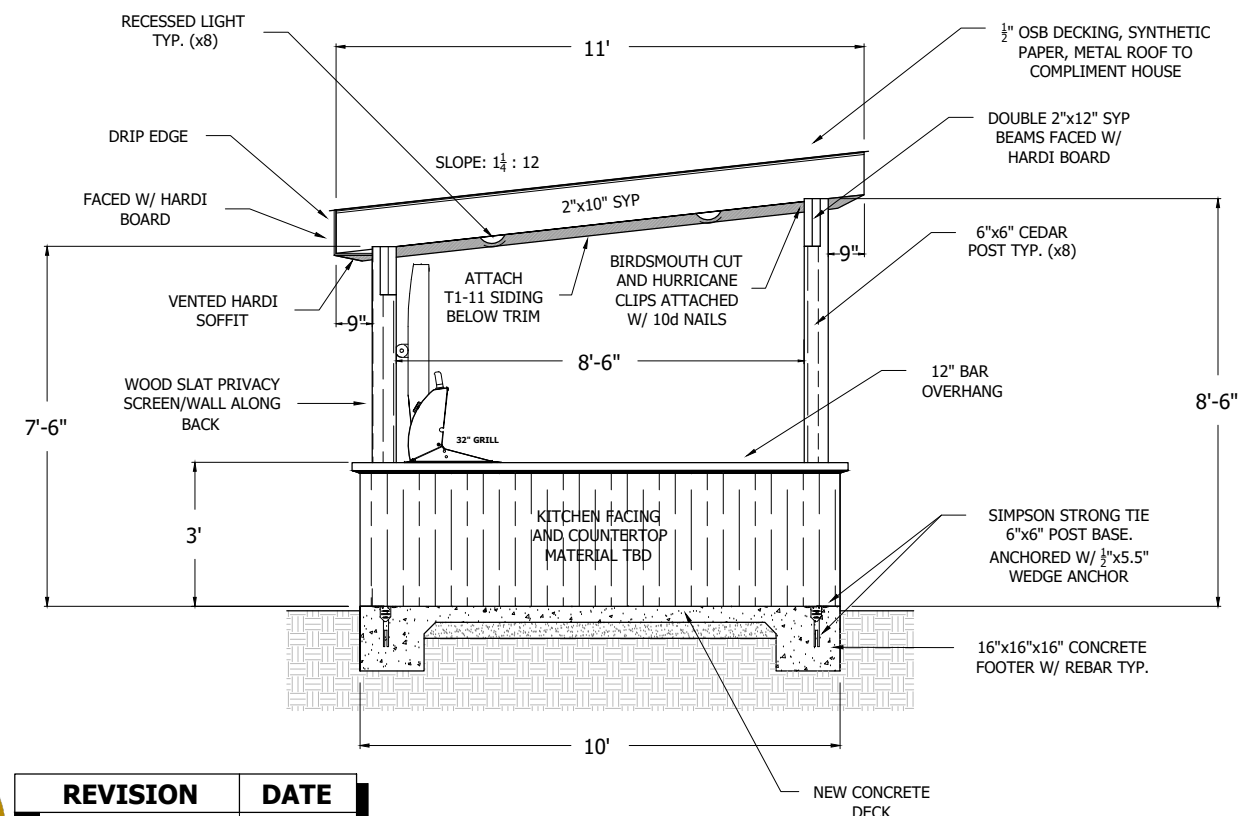

REVISION		DATE
	INITIAL PLAN	XX-XX-XX
1		
2		
3		

1.2 PATIO COVER / OUTDOOR KITCHEN ELEVATION (LEFT)  
SCALE: 1/4" = 1'

1.3 PATIO COVER / OUTDOOR KITCHEN ELEVATION (RIGHT)  
SCALE: 1/4" = 1'

COMPANY  
LOGO

COMPANY NAME, LLC  
STREET ADDRESS  
CITY, STATE, ZIP CODE  
PHONE #


CUSTOMER INFO

NAME: CUSTOMER NAME  
ADDRESS: CUSTOMER ADDRESS  
EMAIL: CUSTOMER EMAIL  
PHONE: (XXX) XXX-XXXX  
DESIGNER: DESIGNER NAME  
DRAFTSMAN: SUMMERPLANS

PROJECT NAME OUTDOOR STRUCTURE 3D IMAGES

STREET ADDRESS, CITY, STATE ZIP CODE

SUBDIVISION: LOT#: BLOCK JURISDICTION:

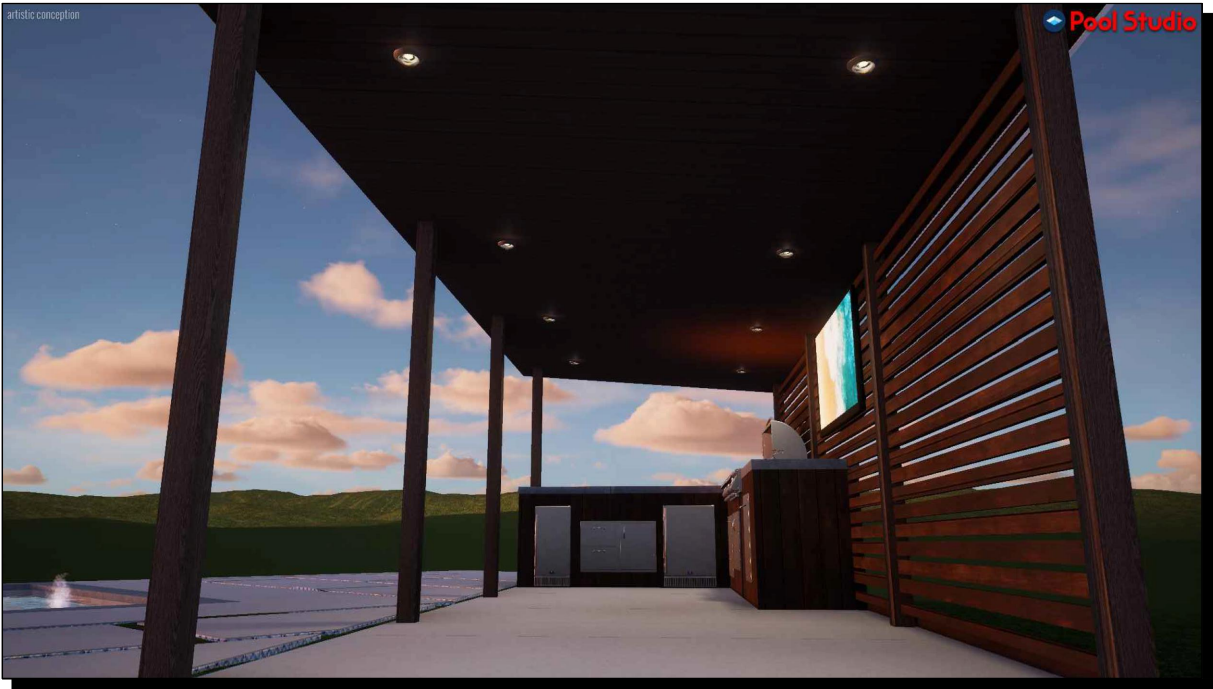

REVISION	DATE
INITIAL PLAN	XX-XX-XX
1	
2	
3	